


PROPOSED SUBDIVISION OF PART OF LOT 5,
BLOCK B, D.L. 909, PLAN 9769.

SCALE 1 : 1500 metres.

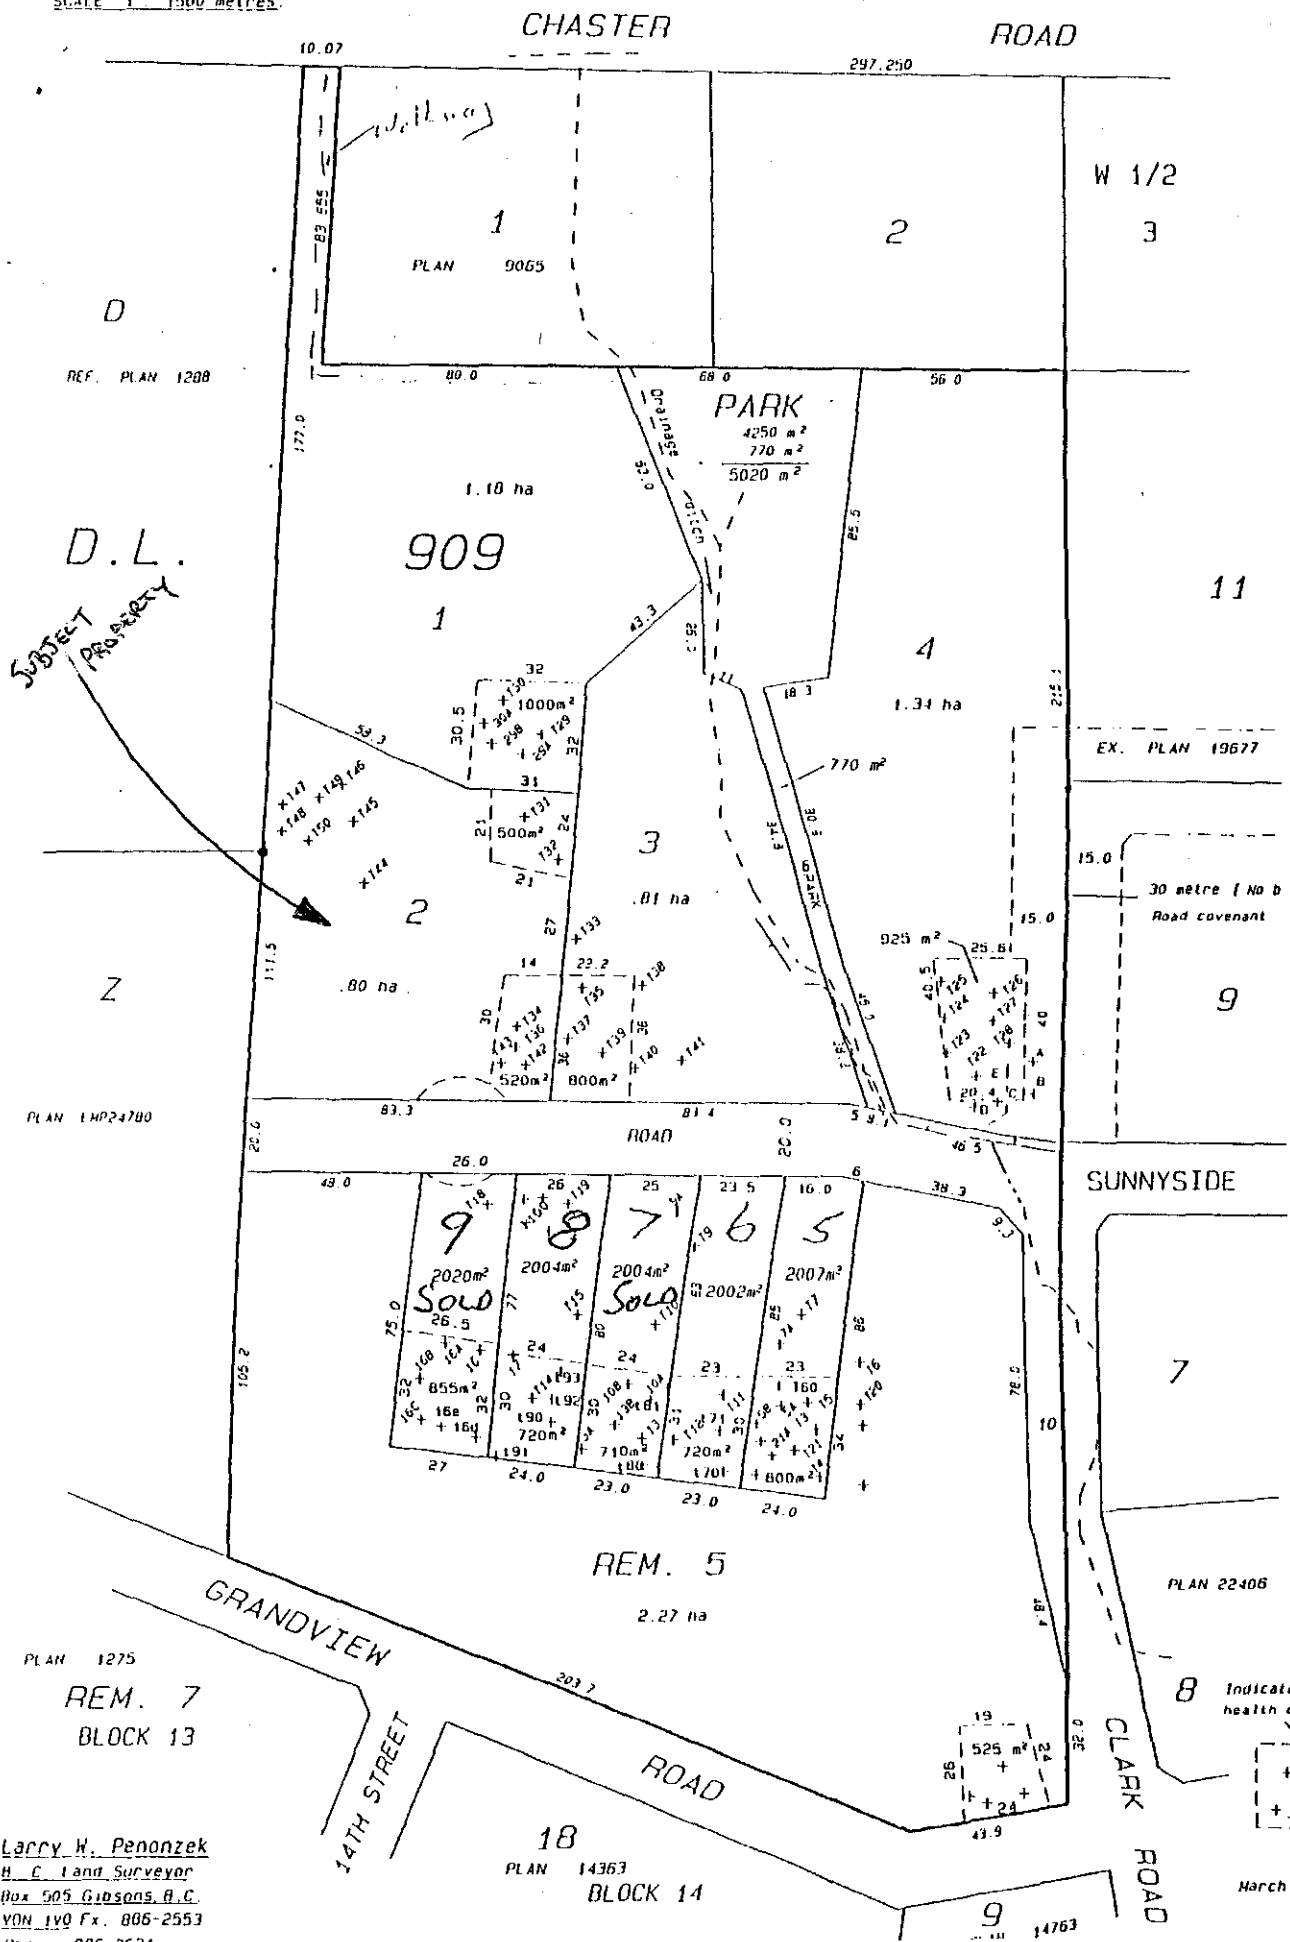

Larry H. Penonzek
H. C. Land Surveyor
Box 505 Gisons, B.C.
VAN 1V0 Fx. 806-2553
Phone 806-2531

DL

1.175 ha

2.90 acres

SUBJECT PROPERTY

2

.804 ha

1.99 acres

Z

ROAD


PLAN LMP24780

19617

16

PLAN

112°

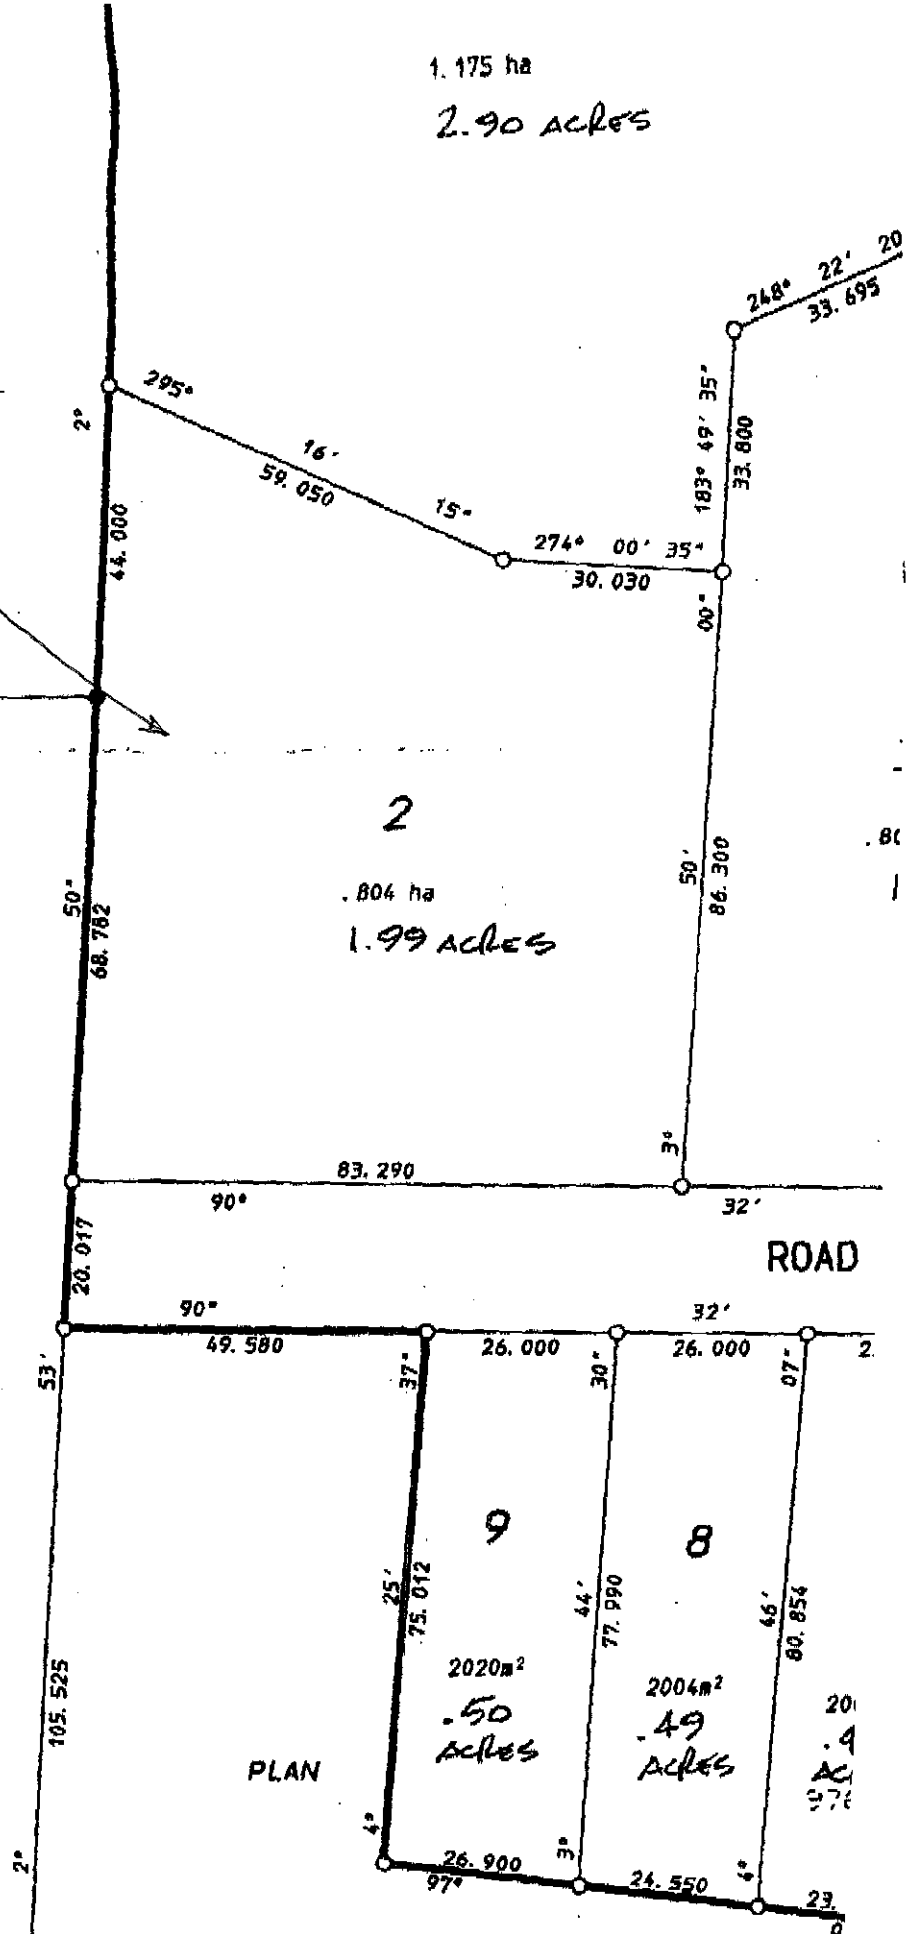

PLAN

2020m²

.50 acres

2004m²

.49 acres

20

.4

acres

976

SITE PLAN
1238-1246 SUNNYSIDE RD.

